



Note A. For a series of fixed objects (bridge columns, overhead sign supports, etc.) additional 250 mm x 250 mm x 2.44 m wood post with 200 mm x 200 mm x 360 mm wood blocks at 953 mm center to center spacing are to be used between fixed object(s).

STRENGTHENED RAILING SECTIONS  
FOR FIXED OBJECT

Use with Layout Types 16D or 16E where minimum clearance between the face of the guard railing and fixed object(s) is less than 1.2 m, but not less than 685 mm. See Note 4.

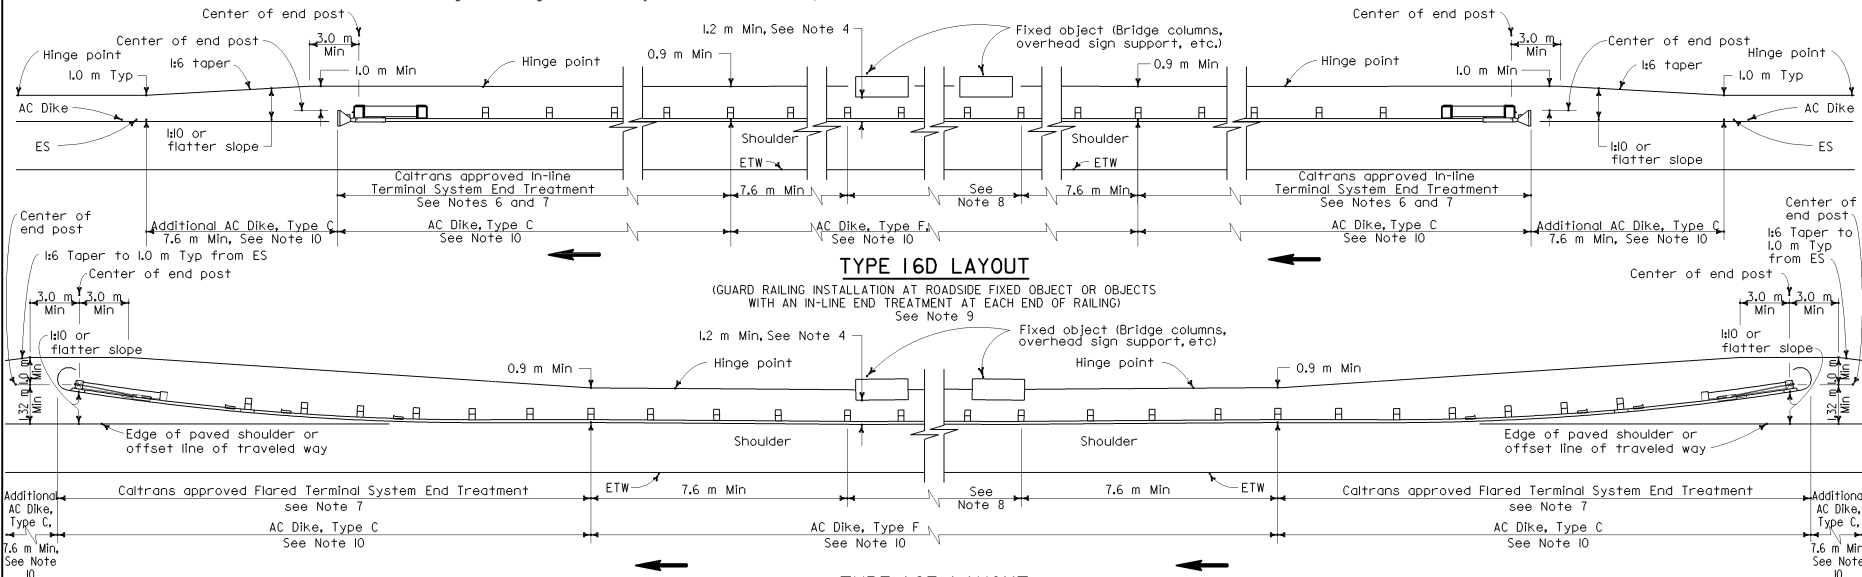

## NOTES

- Line post, blocks and hardware to be used are shown on Standard Plans A77A1, A77A2, A77B1, A77C1 and A77C2.
- Guard railing post spacing to be 1905 mm center to center, except as otherwise noted.
- Except as noted, line posts are 150 mm x 200 mm x 1.83 m wood with 150 mm x 200 mm x 360 mm wood blocks. MW 150 x 14 steel posts, 1.83 m in length, with 150 mm x 200 mm x 360 mm notched wood blocks or plastic blocks may be used for 150 mm x 200 mm x 1.83 wood posts with 150 mm x 200 mm x 360 mm wood blocks where applicable and when specified.
- A 1.2 m minimum clearance is required between the face of the railing and the face of a fixed object located directly behind guard railing with post spacing at 1905 mm. Construct guard railing as shown in the detail "Strengthened Railing Sections for Fixed Objects" on this plan, where the clearance between the face of the railing and the face of a fixed object is less than 1.2 m, but not less than 685 mm. Where the clearance is less than 685 mm, a concrete wall or barrier should be constructed to shield the fixed object(s).
- Direction of adjacent traffic indicated by .

TYPE 16E LAYOUT

(GUARD RAILING INSTALLATION AT ROADSIDE FIXED OBJECT OR OBJECTS  
WITH A FLARED END TREATMENT AT EACH END OF RAILING)

6. In-line Terminal System End Treatments are used where site conditions will not accommodate a flared end treatment.
7. The type of terminal system to be used will be shown on the Project Plans.
8. As site conditions dictate, construct additional guard railing to shield fixed object(s). Additional guard railing length equal to multiples of 3.8 m. Post spacing at 1905 mm, except as specified in Note 4.
9. Layout Types 16D through 16L, shown on the A77C Series of Standard Plans, are typically used where guard railing is recommended to shield roadside fixed object(s) and a crashworthy end treatment is required for both directions of traffic. See Railing Case 8 in Diagram No. 5 on Standard Plan A77D1.
10. Where placement of dike is required with guard railing, see Standard Plan A77C4 for dike positioning details.



DIST	COUNTY	ROUTE	KILOMETER POST TOTAL	SHEET NO.	TOTAL SHEETS

*Ellis K. Hirst*

REGISTERED CIVIL ENGINEER

July 1, 2004

PLANS APPROVAL DATE

The State of California or its officers or agents shall not be responsible for the accuracy or completeness of electronic copies of this plan sheet.

Ellis K. Hirst  
No. C117926  
Exp. 6-30-05  
CIVIL  
STATE OF CALIFORNIA

To get to the Caltrans web site, go to: <http://www.dot.ca.gov>

## 2004 Std PLAN A77G4

STATE OF CALIFORNIA  
DEPARTMENT OF TRANSPORTATION

**METAL BEAM GUARD RAILING  
TYPICAL LAYOUTS FOR  
ROADSIDE FIXED OBJECTS**

NO SCALE  
ALL DIMENSIONS ARE IN  
MILLIMETERS UNLESS OTHERWISE SHOWN

A77G4